


KATASTR	POHLEDEC
PARCELNÍ ČÍSLO	622/3
Druh pozemku	KOMUNIK.
ZU - NEZPEVNĚNÁ PLOCHA	
NEZPEVNĚNÁ PLOCHA	
	622/20
	623/1

SO 502, SO 503

PODÉLNÝ PROFIL

PLYNOVODU

MĚŘÍTKO 1:500/50

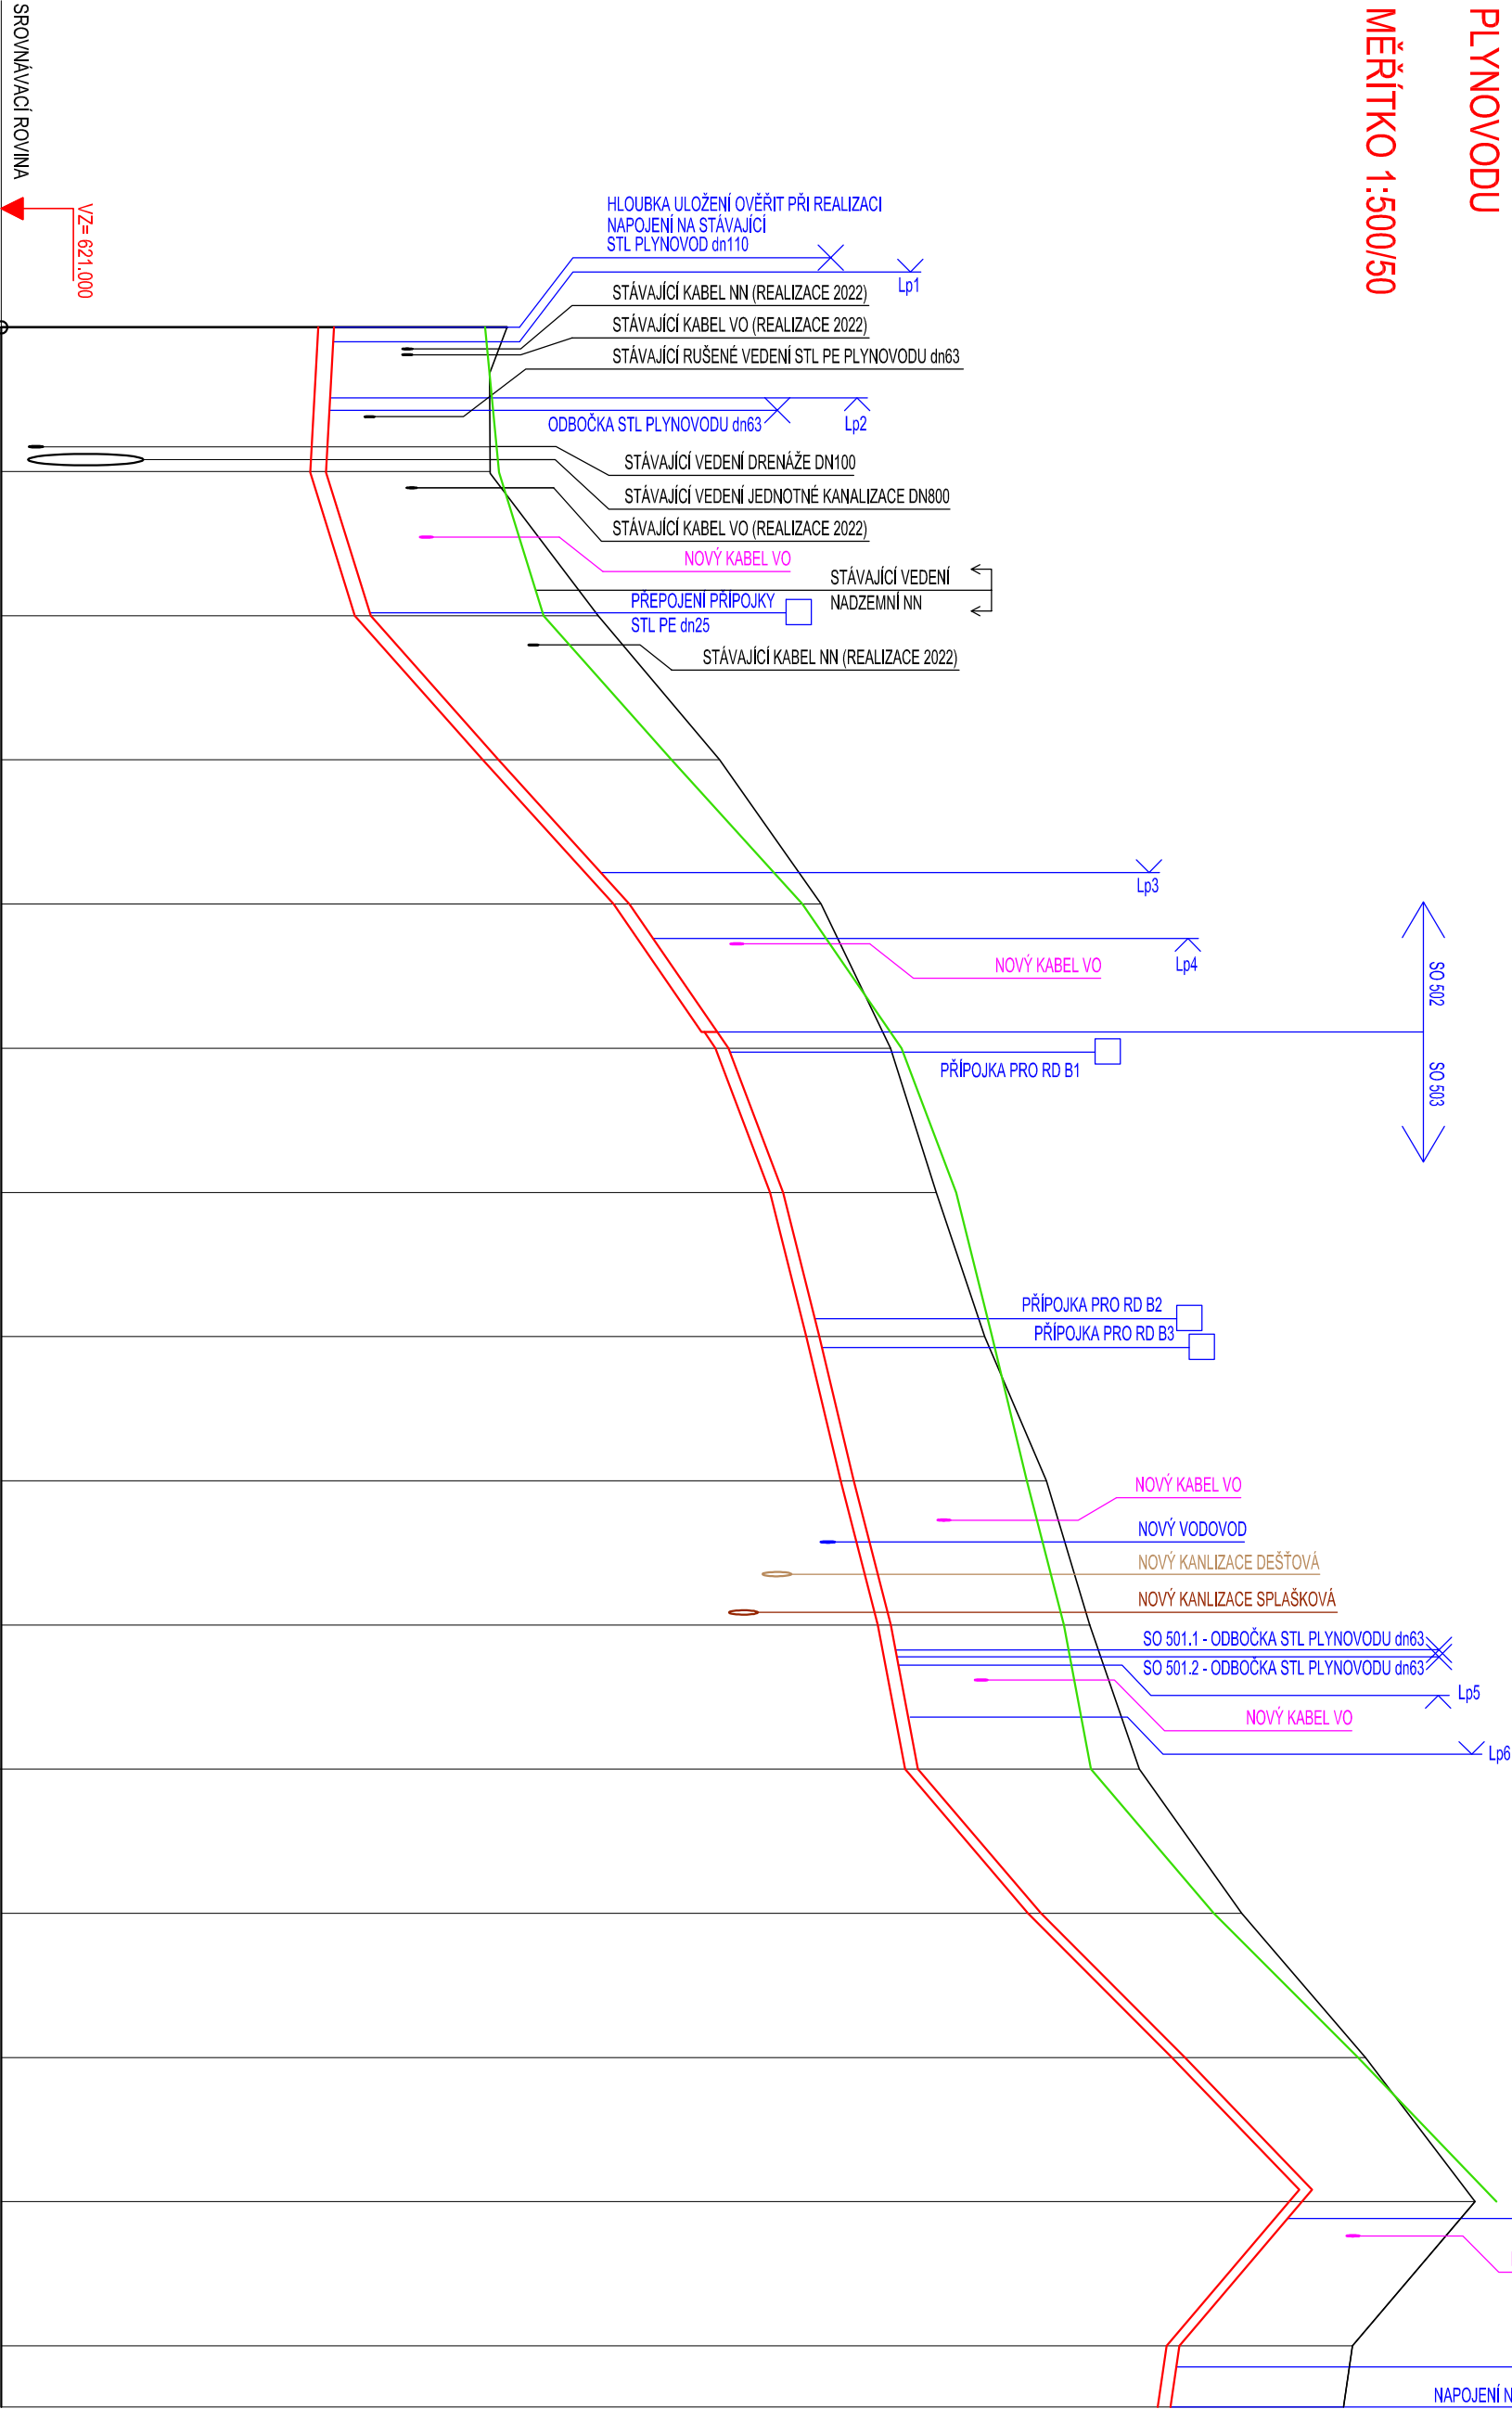


STANČENÍ	0.000	624.508	624.11	624.508	0.000
KOTY TERENU	10.000	624.392	624.45	624.392	10.000
	20.000	625.140	624.76	625.140	20.000
	30.000	625.982	624.34	625.982	30.000
	40.000	626.688	625.27	626.688	40.000
	50.000	627.170	625.24	627.170	50.000
	60.000	627.487	626.33	627.487	60.000
	70.000	627.821	626.58	627.821	70.000
	80.000	628.249	626.82	628.249	80.000
	90.000	628.551	627.08	628.551	90.000
	100.000	628.895	627.27	628.895	100.000
	110.000	629.605	628.12	629.605	110.000
	120.000	630.463	629.12	630.463	120.000
	130.000	631.223	630.08	631.223	130.000
	140.000	630.373	629.08	630.373	140.000
	144.235	630.311	629.02	630.311	144.235

DN [mm] - MATERIAL - DELKA [m]	d110 - PE100RC SDR 17.6 - 48.87	600 - PE100RC SDR 17.6 - 95.36	10 - 26.82	16.5 - 15.44
SKLON [procenta] - DELKA [m]	-0.5 - 16.16	9.0 - 32.88	2.5 - 53.13	-8.5 - 15.44

POPIS OSY

PLYNOVODU

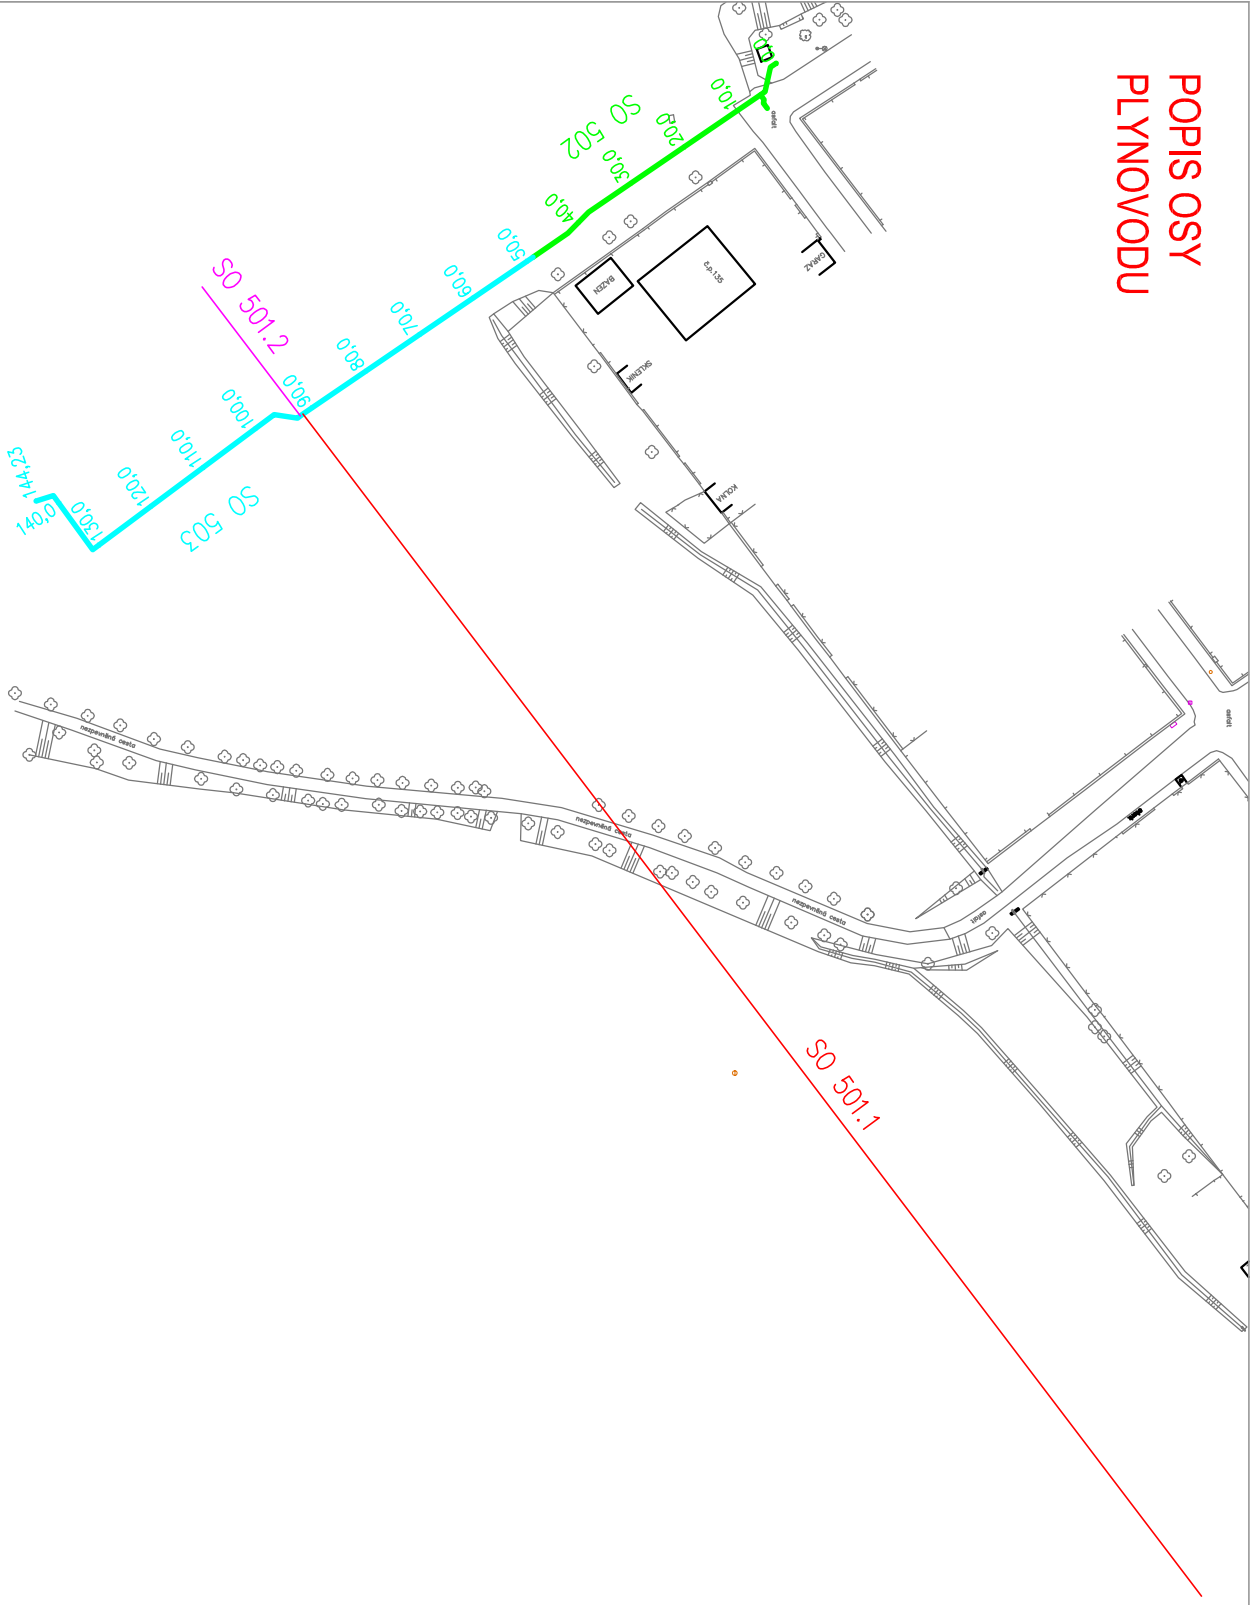

Objednatel projektu:		MĚSTO NOVÉ MĚSTO NA MORAVĚ	
Zodp. projektant:		Ing. Tomáš Petr	
Zpracoval:		TOMÁŠ OTMAR	
Stupeň:		DPS	
Zak. č.:		082	
Datum:		04/2022	
Formát:		6 x A4	
Měřítko:		1:500 / 50	
Obsah:		Číslo přílohy:	
PODÉLNÉ PROFILY		D.501.6	
		Číslo paré:	