

NOVÝ SLOUP VO, LED SVÍTIDLA, VÝŠKA 6 m
REFERENČNÝ TYP Q-LUX 40, STUŽAR SIB 6 B M
VČETNÉ OCHRANNE MANŽETY

NOVÝ SLOUP VO, LED SVÍTIDLA, VÝŠKA 6 m
REFERENČNÝ TYP Q-LUX 40, STUŽAR SIB 6 B M
VČETNÉ OCHRANNE MANŽETY




1x VO2

2x VO3

VENKOVNÍ NASTĚNNÉ SVÍTIDLO vč. žebroky
ROZMĚRY cca 19x15x9 cm (v x s x d)
barev ČERNÁ
IP 54, max. příkon 25 W, napětí 230 V
ref. typ PONTIO 3x610/25W/230V

VENKOVNÍ NASTĚNNÉ SVÍTIDLO vč. žebroky
ROZMĚRY cca 19x27x9 cm (v x s x d)
barev ČERNÁ
IP 54, max. příkon 25 W, napětí 230 V
ref. typ PONTIO 2x610/25W/230V

SVĚTLA BUDOU UMÍSTĚNA 50-60 cm NAD OSVĚTLOVANOU PLOCHU - BUDE UPŘESŇENO DLE ZNAČENÍHO TYPU SVÍTIDLA

NOVÁ VOJNĚ STOLCI ROZAJEČOVÁ SKŘÍN
VENKOVNÍ PROVEDENÍ, VČETNÉ ZAKLADU A VYSTROJENÍ
ZPŮSOB NÁPOJENÍ:
SKŘÍN BUDE OSÁZENÁ U STÁVAJÍCÍHO SLOUPU, STÁVAJÍCÍ VEDENÍ BUDE PŘED SLOUPEM PŘEROUŠENO A
ZAJEČENO DO NOVÉ SKŘÍNĚ, Z TĚ BUDE NOVĚ NÁPOJEN STÁVAJÍCÍ SLOUP A NOVÝ SLOUP VO1 A PŘES
OHRANICÍ SVĚTLA V OPEVNĚNÉ ZDĚ VO2 A VO3.

R1


DATOVÉ ROZVODY

ÚSEK	HDPE	Délka (m)
Nový přechod - nadjezd stanice	1x 12/10	32
Nový přechod - ZÚS	2x 12/10	60
Celkem		92


OCHRANICKÝ BUDOU ČERVENÉ BARVY, PO METRU OZNAČENÉ "hejlokně"

ROZVODY VO


ÚSEK	KABEL	Délka (m)
R1 - VO1	AKKY 4x16	52
R1 - VO2, VO3	ČYKY 3x5	56
Celkem		108

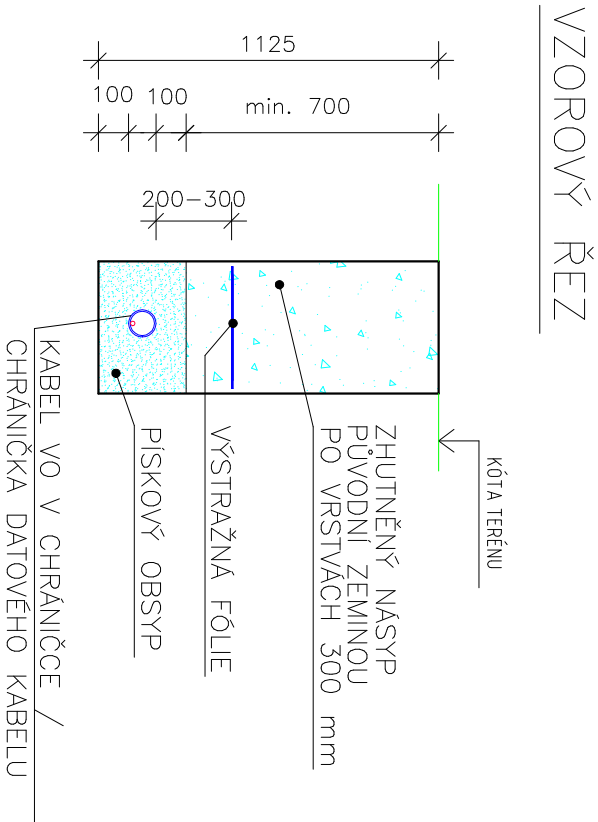

MINIMÁLNÍ VZÁDLENOSTI OD OSTATNÍCH SÍTÍ DLE ČSN 73 6005

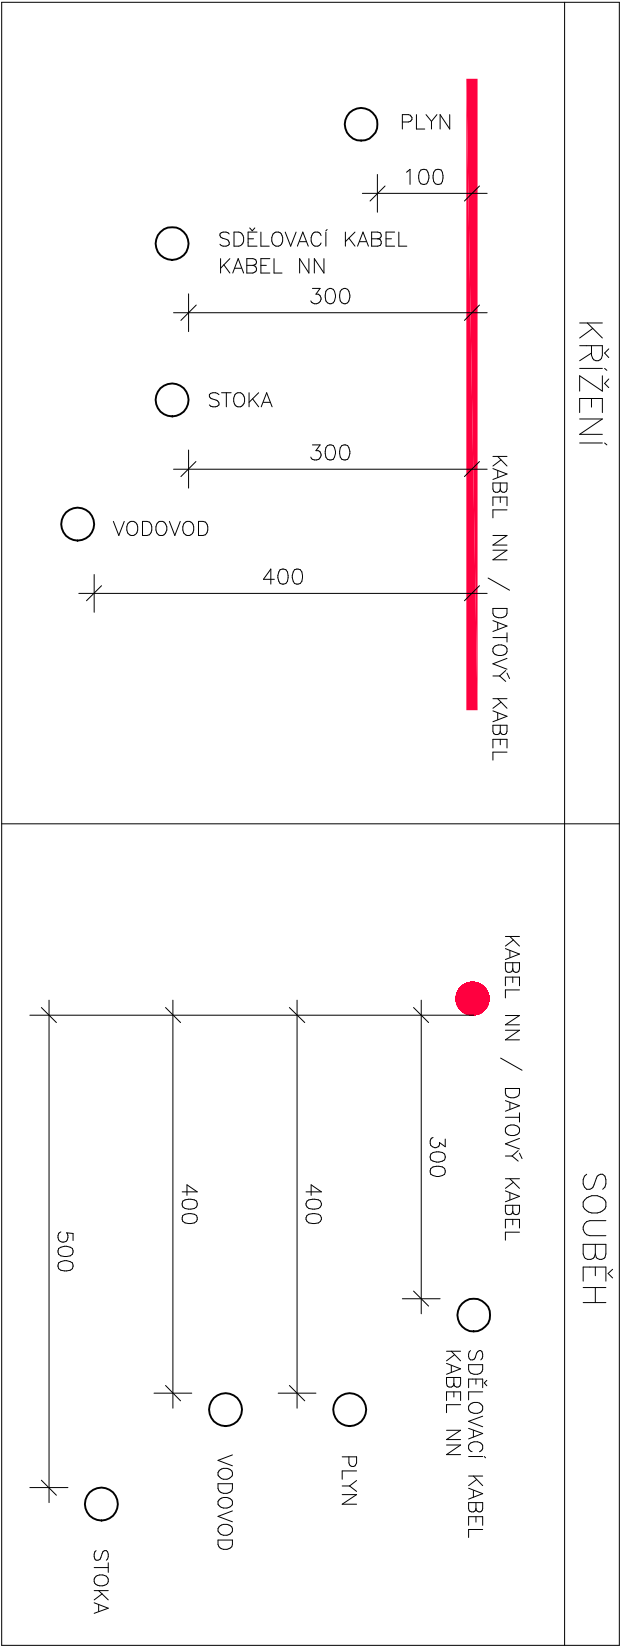

PATA SLOUPU

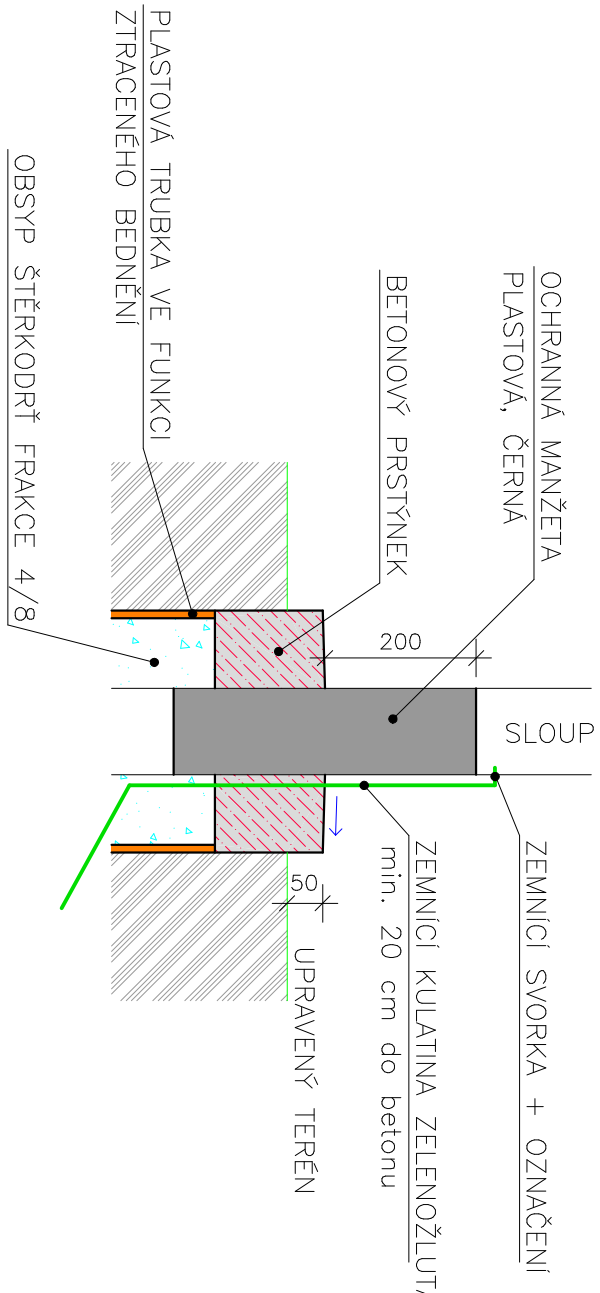

ROZMĚRY ZAKLADU DLE VÝROBCE SLOUPU

LEGENDA BAREV

- HRANICE PARCEL
- HRANICE PLOCH DLE KN
- ZAMĚŘENÍ
- NOVÉ OBJEKTY

LEGENDA STÁVAJÍCÍCH SÍTÍ

- KANALIZACE VAS
- KANALIZACE OSTATNÍ
- VODOVOD
- SDĚLOVACÍ KABEL - PODZEMNÍ
- VEDENÍ NN
- VEDENÍ VN

LEGENDA NOVÝCH SÍTÍ

- OCHRANICKÝ PRO OPTIKOU SÍŤ, PODZEMNÍ VEDENÍ
- KABELOVÉ PODZEMNÍ VEDENÍ VĚRČENÉHO OSVĚTLENÍ
- AKKY 4x16, V OHRANICE KOPOTEX 60
- OSVĚTLENÍ OPĚVNÉ ZDI
- KABEL VEDENÝ V OHRANICE
- KABLAČKA KOPOTEX 110 mm PRO NABÍJEČI STANIC
- UMOZNUJÍCÍ PROTÁHNUŤ VYSOKOPAROVÉHO KABELU
- PŘÍPOJKA DEŠŤOVÉ KANALIZACE PVC KG DN150

AKCIE:

ULICE BRNĚNSKÁ

PARKOVIŠTĚ

OBAL:

SITUACE VO A DATOVÝCH ROZVODŮ

1:100

Základní údaje

Místo nové místo na Město

10.2025

ENVIEST PRO s.r.o.

enviest@enviest.cz

Základní údaje

Místo nové místo na Město

10.2025

ENVIEST PRO s.r.o.

enviest@enviest.cz

Ing. Jan ČERNÝ

Ing. Jan ČERNÝ

</